


16 b

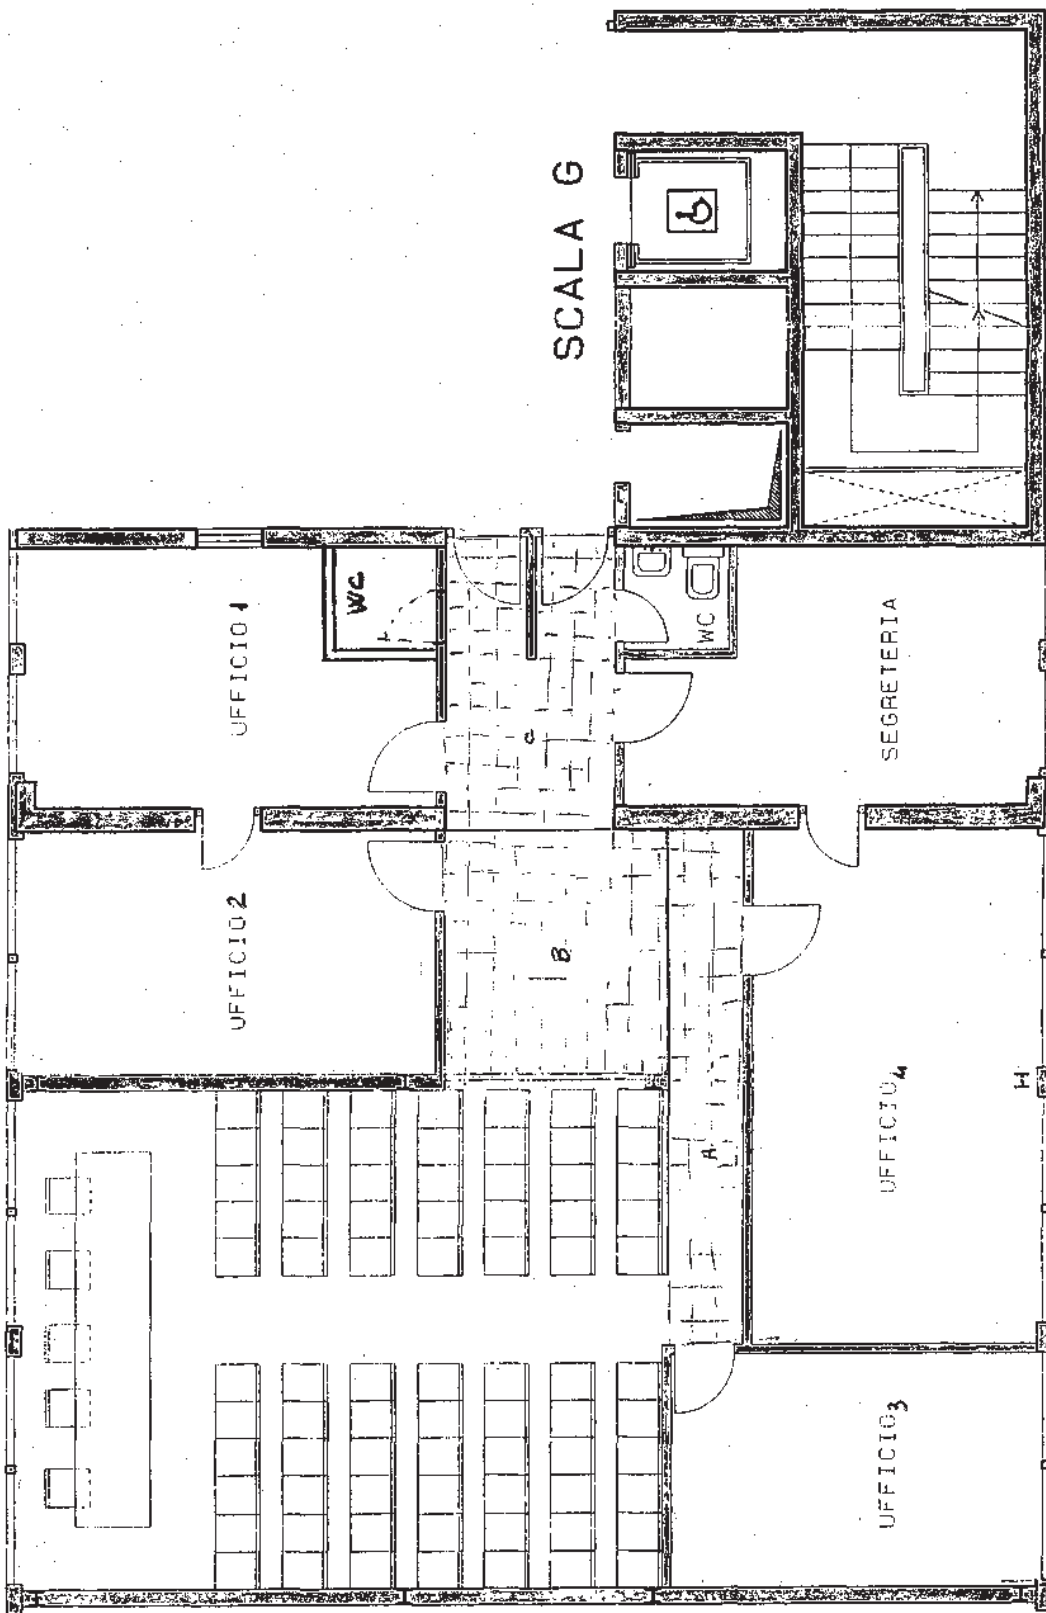

19

SCALA 1:100 circa

VIA G. PASCOLI